

FEATURES & BENEFITS

ADA COMPLIANCE

ADA-compliant drinking fountain required for wheel chair use, and for the standing person.

FRONT APPROACH

Face the water stations frontward and the overall footprint needed decreases, saving 33% of the hard scape required for access compliance. This also allows the fountain to be placed with its back to within 8 inches of a wall or a fence.

FREEZE-RESISTANT VALVE

Fully-engineered system with the pneumatic-operated, freeze-resistant valve installed below frost line to drain water to non-freezing depth allowing fountain to function year round. Assembly can be lifted to surface and lowered back into casing for easy maintenance without disturbing the fountain.

CONSTRUCTION

Heavy-duty stainless steel with silver powder-coated finish, and stainless-steel drinking fountain bowls. Modular construction allows for easy replacement or rearrangement of drinking fountain bowls and bottle filler modules.

BUBBLER HEADS

Polished chrome-plated brass bubbler heads with integral 5/8" dia. threaded shanks for vandal resistant strength, and top-down access for nozzle replacement or water line service, with .45 gpm flow rate.

VANDAL RESISTANT

The bubbler heads, push buttons, drain strainers and bottom plates are locked in place, discouraging unwanted vandal tampering.

DRAIN CLEAN-OUT

Top-down access to the drain allows the fountain to be cleaned without taking the unit apart, good for outdoor settings with drain-clogging sand or leaves.



SPECIFICATIONS

Model 3603FR outdoor, freeze-resistant ADA vandal-resistant pedestal drinking fountain shall include a heavy-duty stainless steel pedestal with matte silver powder coating, three drinking fountain stations, fully engineered pneumatic valve assemblies, polished chrome-plated brass vandal resistant shielded bubbler heads with integral 5/8" dia. threaded shank and top-down access to renewable nozzles, 100% lead-free waterways, polished chrome-plated vandal-resistant waste strainers with top-down clean-out access to the drain, vandal-resistant access plates, integral mounting feet, and 1-1/2" slip waste. In extreme environments related to heat and cold, product(s) must be protected from damage/exposure due to these extreme conditions. In extreme environments related to heat and cold, product(s) must be protected from damage/exposure due to these extreme conditions.

REQUIRES MODELS 3603FR, 6518FR & 6518.2FR PURCHASED SEPARATELY. Consult with the local authority having jurisdiction before installation in order to determine if any additional regulations or requirements may apply)

OPTIONS

- Installation Aid: Model MTG.3600, mounting plate for 3600 series pedestals.

For more information, visit www.hawscos.com or call (888) 640-4297.

APPLICATIONS



The 3603FR offers a solution for the changing needs of outdoor settings as well as outdoor wheelchair access, appealing to all users through accessibility and safety. This drinking fountain is ideal in areas such as parks, schools, and other outdoor areas where hydration facilities are needed. Model meets all current Federal Regulations for the disabled including those in the Americans with Disabilities Act. Haws manufactures drinking fountains, faucets and electric water coolers to be lead-free by all known definitions including NSF/ANSI/CAN 61-Section 9, NSF/ANSI/ CAN 372, California Proposition 65, and the Federal Safe Drinking Water Act. Product is compliant to California Health and Safety Code 116875 (AB 1953-2006), and 116876 (AB 100) "NSF/ANSI/CAN 61: Q ≤ 1".



NOTES:

1. WHEN INSTALLING THIS UNIT, LOCAL, STATE, OR FEDERAL CODES SHOULD BE ADHERED TO. INSTALL A TRAP IN THE WASTE LINE AND A SCREWDRIVER STOP IN THE SUPPLY LINE IF REQUIRED.
2. ARM HEIGHT CAN BE CONFIGURED AS DESIRED, REFER TO SHEET 7 FOR ALTERNATE CONFIGURATIONS.
3. MAXIMUM ADJUSTABLE RANGE IS 15° FROM PARALLEL TO BACK OF WALL.

(NOTES CONTINUED ON SHEET 8)

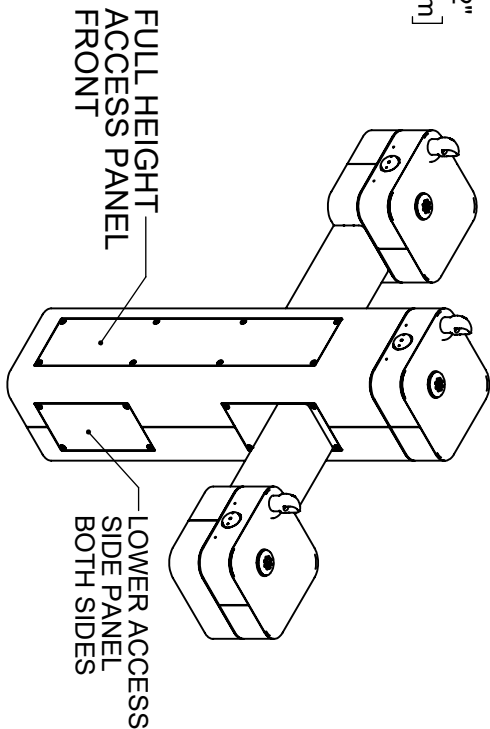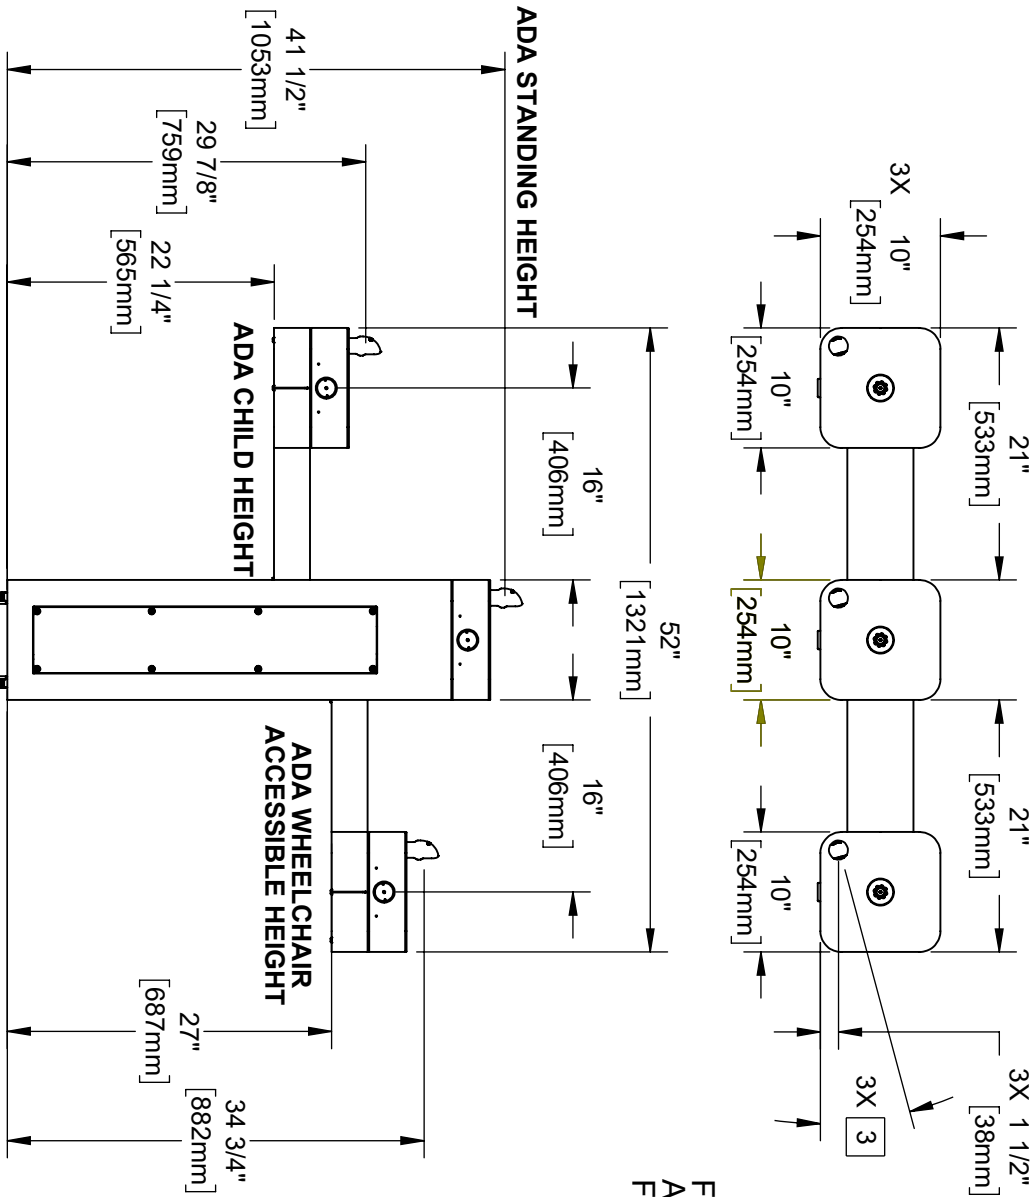

HAWS MODEL 3603FR IS FULLY COMPLIANT WITH THE FEDERAL 2010 AMERICANS WITH DISABILITIES ACT (ADA) ACCESSIBILITY REQUIREMENTS WHEN INSTALLED AS SHOWN HERE AND WHEN INSTALLED WITH PROPER CLEARANCES AND ACCESS. IT IS THE RESPONSIBILITY OF THE INSTALLER TO ADHERE TO LOCAL, STATE, AND FEDERAL CODES WHEN INSTALLING THIS UNIT. DISTANCE TO SURROUNDING OBJECTS, APPROACH SURFACES, ETC. SHOULD BE CONSIDERED. REFER TO SHEET 8 FOR MORE INFORMATION.







1455 KLEPPE LANE
SPARKS, NEVADA 89431
(775) 359-4712 FAX (775) 359-7424
E-MAIL: HAWS@HAWS.CO.COM
WEBSITE: WWW.HAWS.CO.COM

ENCL	REV. ENCL.	BY:	MODEL(S)	3603FR	PART NUMBER
5226	6226	F.V.			0510000762.D
DRAWING	DATE	CHK'D			REVISION
5226	6/1/20	KMI			6
APPROVED:	DATE	SCALE	1:16	DRAWING TYPE:	INSTALLATION
F.V.	06/30/25			SIZE:	A
					SHEET 1 OF 8

INSTALLATION INSTRUCTIONS

MODEL MTG.3600

(OPTIONAL)
TEMPLATE FOR
SPACING ANCHORS (INCLUDED)
DURING CONCRETE
POUR

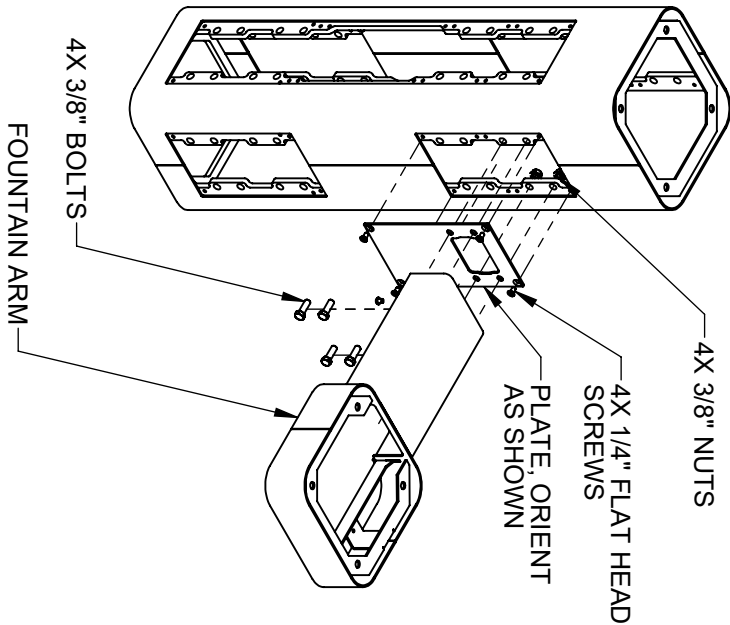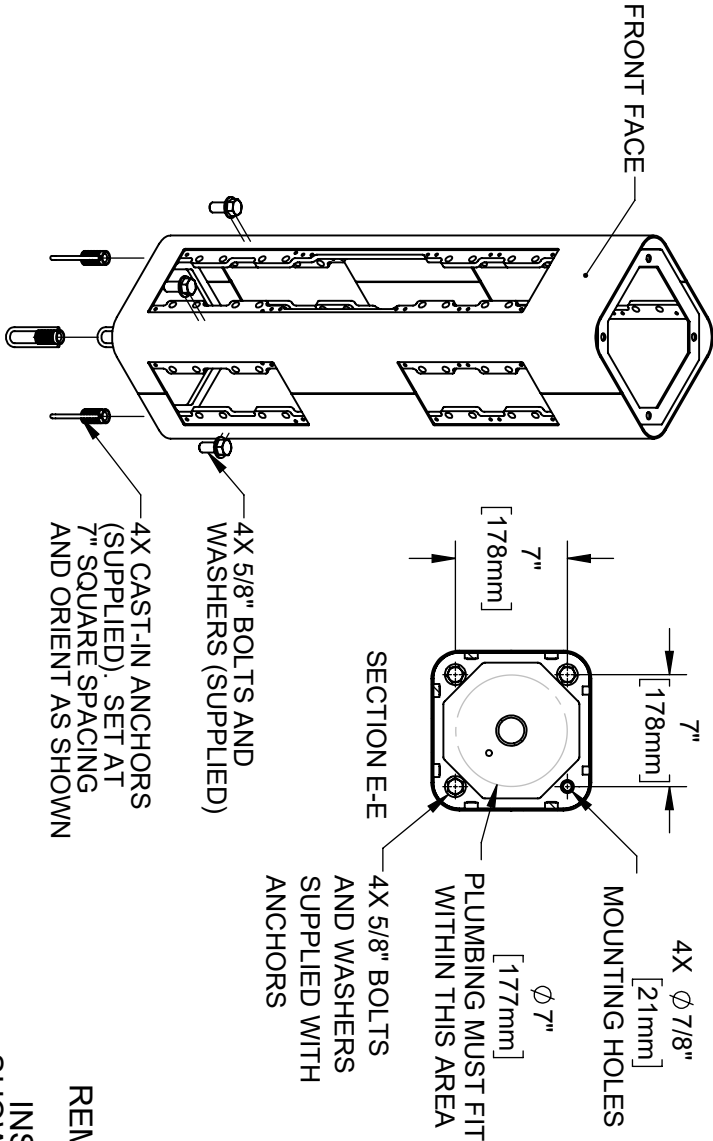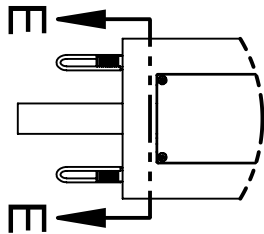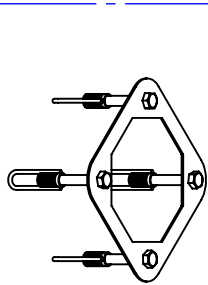

STEP 2



REMOVE BOTTOM COVER PLATES FROM ARMS BY REMOVING 3 1/4" BUTTON HEAD SCREWS. INSTALL ONE FOUNTAIN ARM ON RIGHT SIDE AS SHOWN. USE 1/4" FLAT HEAD SCREWS (SUPPLIED) TO INSTALL PLATE. USE 3/8" BOLTS AND NUTS (SUPPLIED) AND TORQUE TO 18 FT-LBS TO INSTALL ARM.

STEP 1

MOUNT PEDESTAL TO CONCRETE SLAB IN DESIRED ORIENTATION. SLAB TO BE 30" MINIMUM SQUARE AND 6" MINIMUM THICK (NOT SUPPLIED). PLUMBING CAST IN CONCRETE MUST FIT IN 7" DIAMETER AREA CENTERED UNDER PEDESTAL LOCATION. FOR 3603FR MODEL, SEE REQUIRED BURY VALVE (NOT SUPPLIED) INSTALLATION REQUIREMENTS ON SHEET 6.

		1455 KLEPPE LANE SPARKS, NEVADA 89431 (775) 359-4712 FAX (775) 359-7424 E-MAIL: HAWS@HAWS.CO.COM WEBSITE: WWW.HAWS.CO.COM	
ENCL	REV. ENCL.	BY:	MODEL(S)
5226	6226	F.V.	3603FR
DRAWING	DATE:	CHK'D:	
5226	8/1/25	KM	
APPROVED:	DATE:	SCALE:	DRAWING TYPE:
F.V.	05/09/25	1:12	INSTALLATION
		SIZE:	SHEET 2 OF 8
		A	6
		PART NUMBER 0510000762.D	
		REVISION	

INSTALLATION INSTRUCTIONS

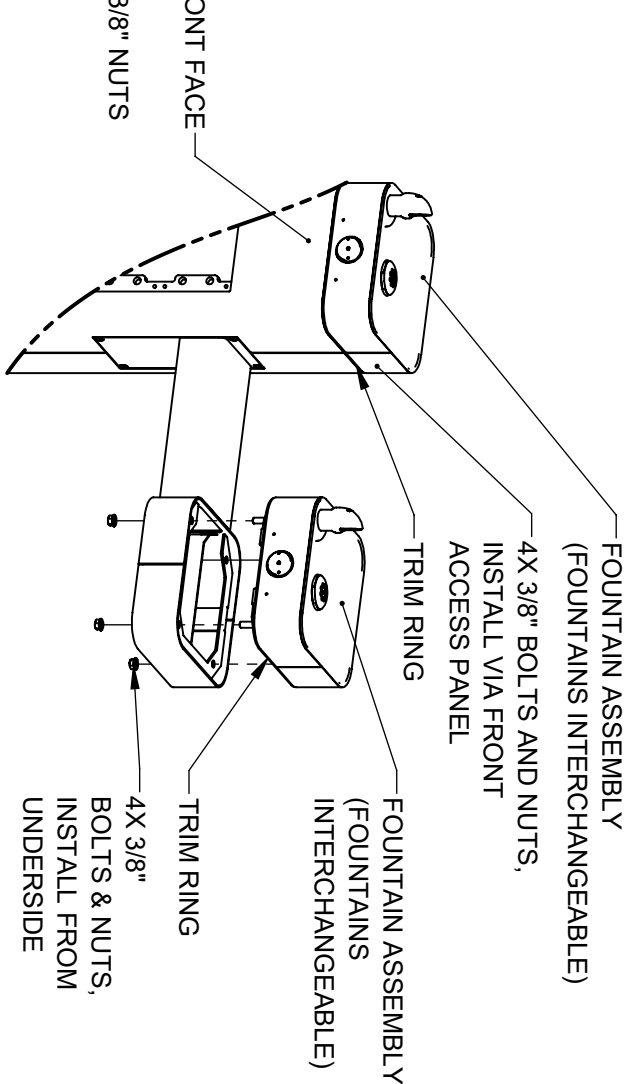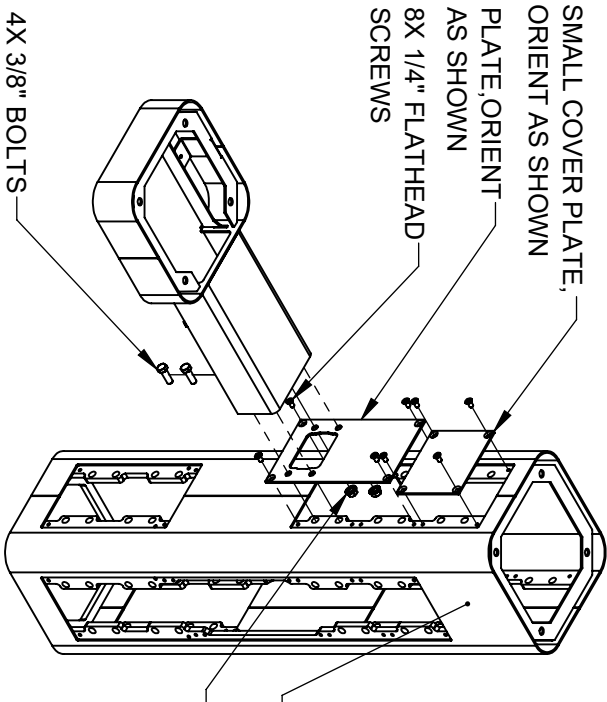

NOTE: PUSH BUTTONS SHOWN ARE FOR REF. ONLY, ACTUAL PUSH BUTTONS ON FR VERSION ARE A DIFFERENT STYLE.

STEP 3


INSTALL REMAINING ARM ON LEFT SIDE AS SHOWN. USE 1/4" FLAT HEAD SCREWS (SUPPLIED) TO INSTALL PLATES. USE 3/8" BOLTS AND NUTS (SUPPLIED) AND TORQUE TO 18 FT-LBS TO INSTALL ARM.

STEP 4

PLACE SQUARE TRIM RING ON TOP OF PEDESTAL AND PLACE ONE FOUNTAIN ASSY. ON TOP OF TRIM RING, FACING THE FRONT. USE 3/8" BOLTS AND NUTS VIA THE FRONT ACCESS PANEL TO SECURE FOUNTAIN ASSY TO PEDESTAL. PLACE TRIM RING AND INSTALL REMAINING FOUNTAIN ASSEMBLIES ON ARM AS SHOWN. CAREFULLY CENTER TRIM RINGS AND TORQUE BOLTS AND NUTS TO 18 FT-LBS

		1455 KLEPPE LANE SPARKS, NEVADA 89431 (775) 359-4712 FAX (775) 359-7424 E-MAIL: HAWS@HAWS.CO.COM WEBSITE: WWW.HAWS.CO.COM	
ENCL	REV. ENCL.	BY:	MODEL(S)
5226	6226	F.V.	3603FR
DRAWING	DATE:	CHK'D	
5226	8/10/25	KM	
APPROVED:	DATE:	SCALE:	DRAWING TYPE:
F.V.	05/09/25	1:12	INSTALLATION
		SIZE:	SHEET 3 OF 8
		A	6
		PART NUMBER 0510000762.D	
		REVISION 6	

INSTALLATION INSTRUCTIONS

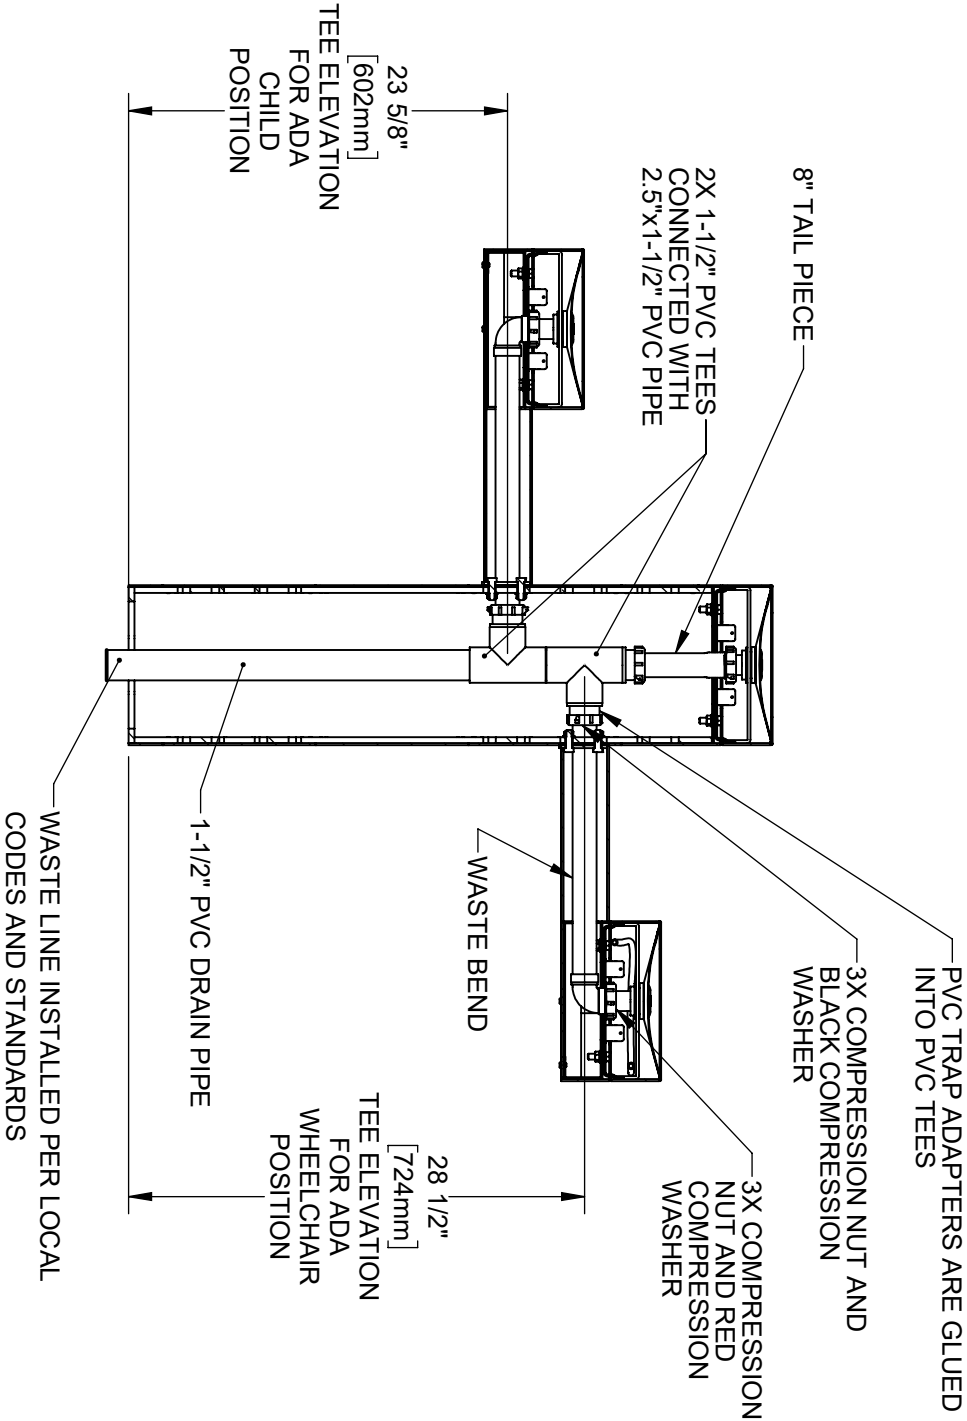

STEP 5

INSTALL SUPPLIED DRAIN COMPONENTS AS SHOWN. RED COMPRESSION WASHERS ADAPT FROM 1-1/4" TO 1-1/2" AT EACH DRAIN TAIL PIECE. BLACK COMPRESSION WASHERS ARE USED IN TRAP ADAPTERS AT TEE. USE APPROPRIATE PVC CEMENT TO MAKE SOLVENT CEMENT CONNECTIONS. TRIM WASTE BEND AND/OR TAIL PIECE LENGTH IF REQUIRED. NOTE THAT EXTRA PARTS MAY BE INCLUDED TO FACILITATE OTHER CONFIGURATIONS OF THIS FOUNTAIN.




Haws
Since 1906

1455 KLEPPE LANE
SPARKS, NEVADA 89431
(775) 359-4712 FAX (775) 359-7424
E-MAIL: HAWS@HAWSCO.COM
WEBSITE: WWW.HAWSCO.COM

ECN: 5226	REV/ECN: F.V.	BY: F.V.	MODEL(S)	3603FR	PART NUMBER
DRAWN: 10/25	DATE: 8/12/21	CHKD: KML			0510000762.D
APPROVED: F.V.	DATE: 05/03/25	SCALE: 1:12	DRAWING TYPE: INSTALLATION	SIZE: A	REVISION: 6

INSTALLATION INSTRUCTIONS

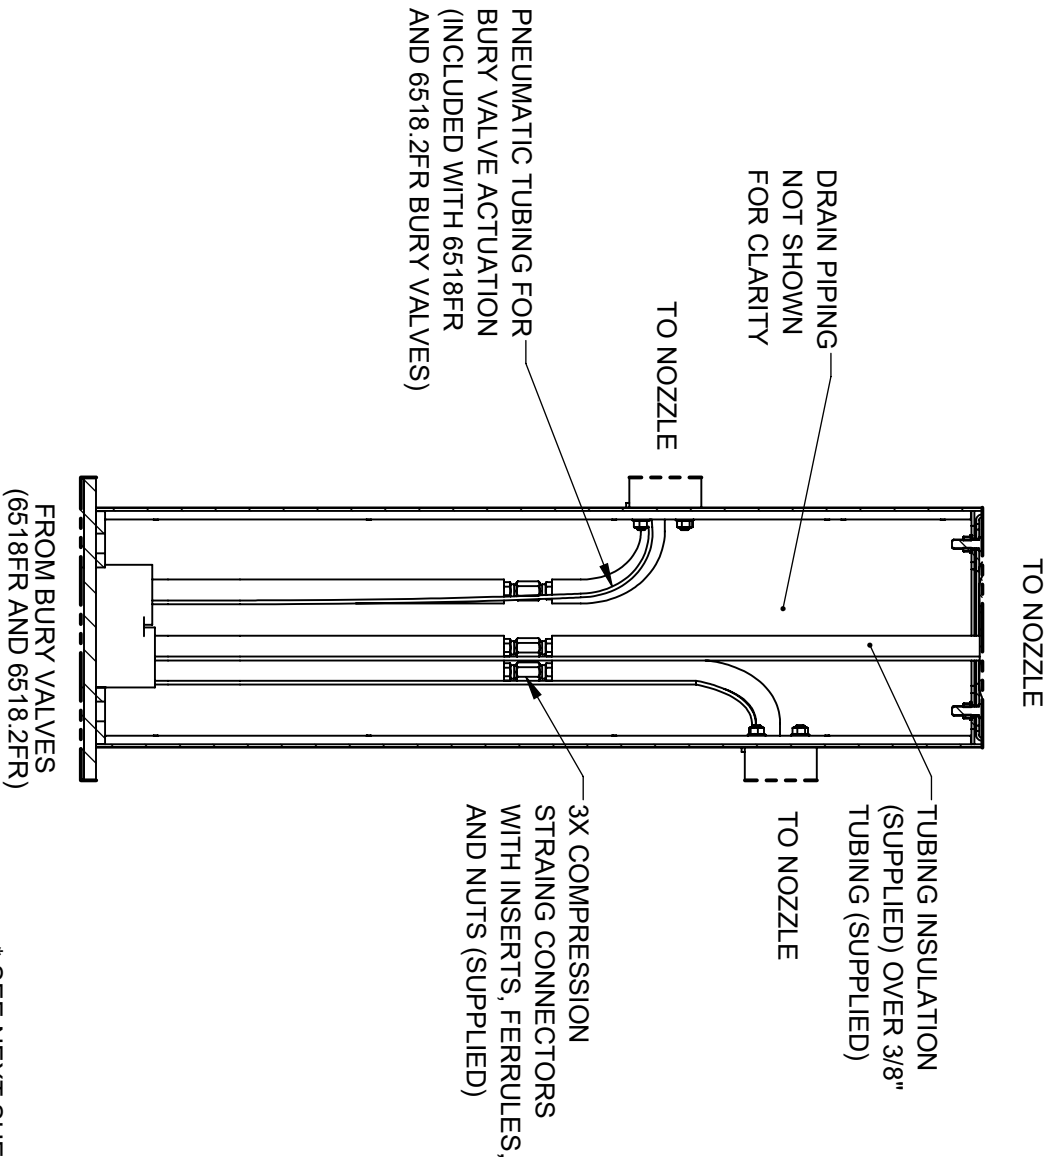

3603FR SUPPLY PLUMBING*

STEP 6

COMPLETE WATER SUPPLY PLUMBING AS SHOWN. OPEN SUPPLY VALVE(S) AND TEST. REPLACE ARM BOTTOM PLATES AND PEDESTAL ACCESS PLATES. BURY VALVES (NOT SUPPLIED) ARE REQUIRED FOR 3603FR INSTALLATION. REFER TO BURY VALVE OPERATION AND MAINTENANCE MANUAL FOR ADDITIONAL INFORMATION


* SEE NEXT SHEET OF THIS DRAWING FOR MORE INFORMATION ON INSTALLING BURY VALVES WITH THIS MODEL. BURY VALVES 6518FR AND 6518.2FR ARE PACKAGED SEPARATELY AS PART OF A FREEZE RESISTANT PRODUCT BUNDLE OR SOLD SEPARATELY



Haws
Since 1906

1455 KLEPPE LANE
SPARKS, NEVADA 89431
(775) 359-4712 FAX (775) 359-7424
E-MAIL: HAWS@HAWS.CO.COM
WEBSITE: WWW.HAWS.CO.COM

ECN: 5226	REV: 6226	BY: F.V.	MODEL(S): 3603FR	PART NUMBER: 0510000762.D
DRAWN: 5226	DATE: 01/25	CHKD: KM		REVISION: 6
APPROVED: F.V.	DATE: 05/09/25	SCALE: 1/8"	DRAWING TYPE: INSTALLATION	SHEET 5 OF 8

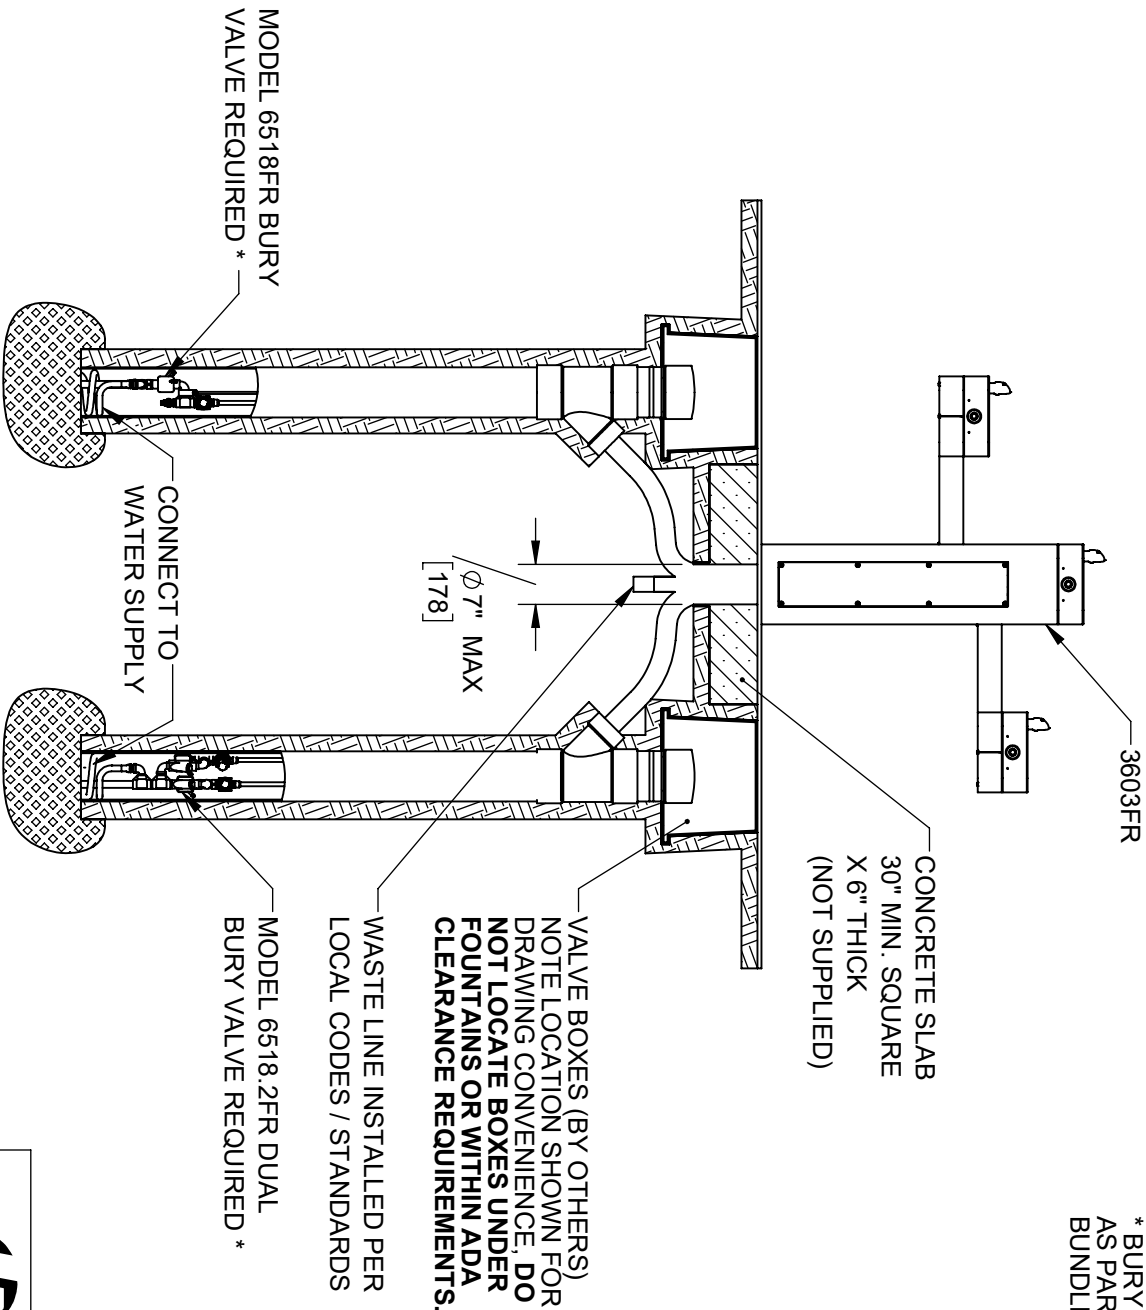

* BURY VALVES ARE PACKAGED SEPARATELY AS PART OF A FREEZE RESISTANT PRODUCT BUNDLE OR SOLD SEPARATELY

VALVE BOXES (BY OTHERS)
NOTE LOCATION SHOWN FOR
DRAWING CONVENIENCE, DO
NOT LOCATE BOXES UNDER
FOUNTAINS OR WITHIN ADA
CLEARANCE REQUIREMENTS.

WASTE LINE INSTALLED PER
LOCAL CODES / STANDARDS

MODEL 6518.2FR DUAL
BURY VALVE REQUIRED *

INSTALL BURY VALVES IN ACCORDANCE
WITH MANUFACTURER'S INSTRUCTIONS.
INSTALLATION MUST COMPLY WITH
LOCAL CODES / STANDARDS, INCLUDING
ADA CODES IF APPLICABLE.

**3603FR GENERAL BURY
VALVE LAYOUT
(FOR REFERENCE ONLY)**



Haws
Since 1906


1455 KLEPPE LANE
SPARKS, NEVADA 89431
(775) 359-4712 FAX (775) 359-7424
E-MAIL: HAWS@HAWS.CO.COM
WEBSITE: WWW.HAWS.CO.COM

ECN: 5226	REV/ECN: F.V.	BY: F.V.	MODEL(S): 3603FR	PART NUMBER: 0510000762.D
DRAWN: 8/1/25	DATE: 6/2/25	CHK'D: 8/1/25		REVISION: 6
APPROVED: 06/30/25	DATE: 06/30/25	SCALE: 1/24	DRAWING TYPE: INSTALLATION	SHEET 6 OF 8

NOTES ON OPTIONAL CONFIGURATIONS

HAWES 3600FR SERIES OUTDOOR FOUNTAINS ARE MODULAR AND CAN BE ASSEMBLED AND CONFIGURED MANY DIFFERENT WAYS. DISPLAYED HERE ARE A FEW EXAMPLES. CONFIGURATIONS OTHER THAN THAT SHOWN IN THE INSTALLATION INSTRUCTIONS FOR THE 3603FR MAY AFFECT COMPLIANCE WITH ADA REGULATIONS. IT IS THE RESPONSIBILITY OF THE INSTALLER TO UNDERSTAND LOCAL, STATE, AND FEDERAL REGULATIONS AS APPLICABLE IF INSTALLING THIS FOUNTAIN IN CONFIGURATIONS OTHER THAN THAT INDICATED ON SHEET 1 (PAGE 6 OF 13).

BOTTLE FILLER AND FOUNTAINS CAN BE INSTALLED TO FACE ANY DIRECTION

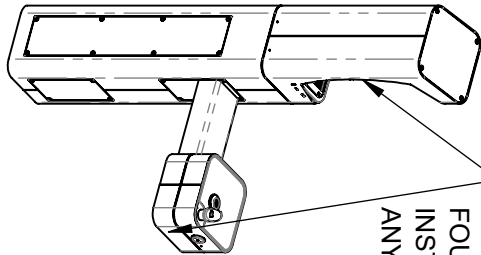



ADA ARM HEIGHT POSITION OPTIONS				
	LEFT SIDE*	RIGHT SIDE*	ARM HEIGHT (LOWER EDGE)	BUBBLER NOZZLE HEIGHT
STANDING ADA	YES (STD)	NO	31-7/8 [809 mm]	39-3/8 [999 mm]**
WHEELCHAIR ADA	YES	YES (STD)	27 [687 mm]	34-5/8 [878 mm]
CHILD ADA	YES	YES	22-1/4 [566 mm]	29-7/8 [757 mm]

* RIGHT AND LEFT CAN BE REVERSED IF PEDESTAL IS ROTATED 180°.

** NOZZLE HEIGHT IS 41-1/2" WHEN FOUNTAIN IS INSTALLED ON TOP OF PEDESTAL.

BOTTLE FILLER CAN BE INSTALLED ON ARMS

ADA STANDING HEIGHT FOUNTAIN INSTALLED ON PEDESTAL

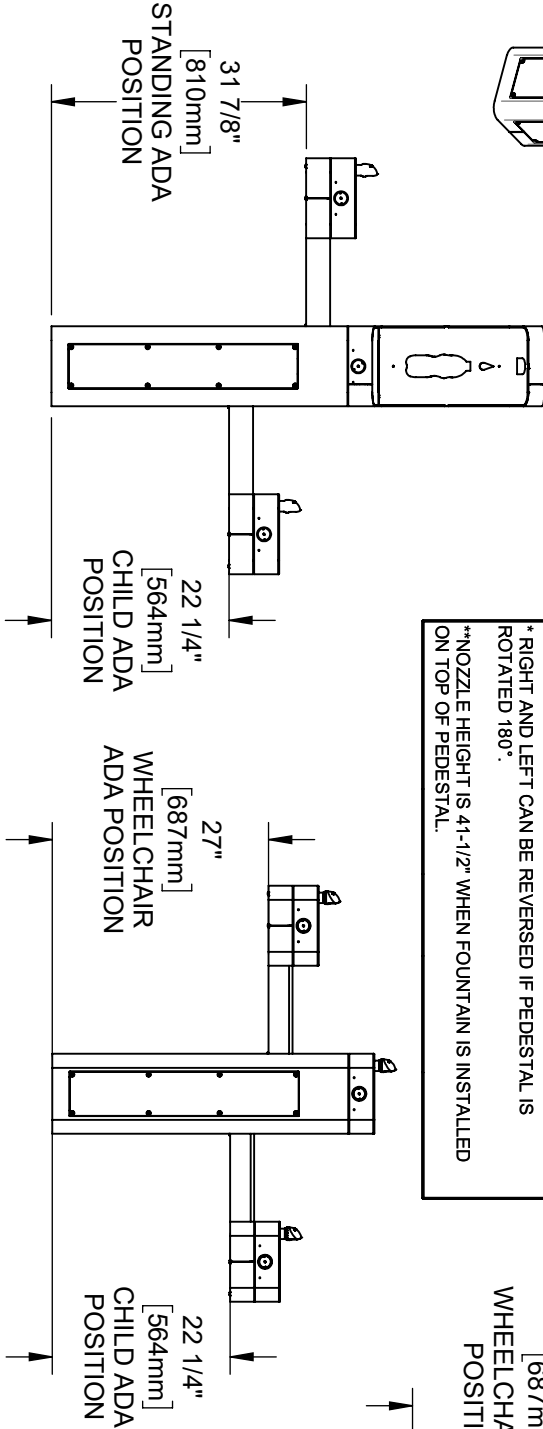
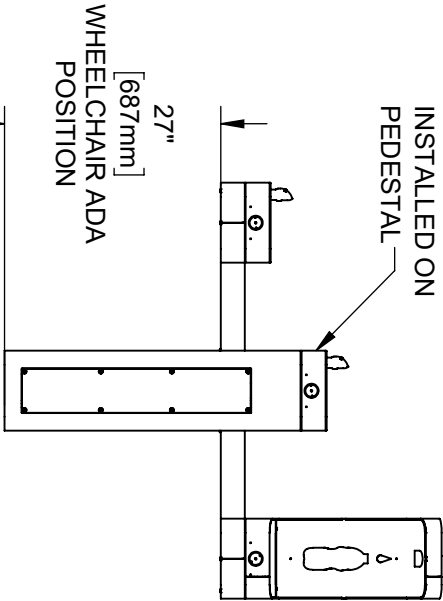


1455 KLEPPE LANE
SPARKS, NEVADA 89431
(775) 359-4712 FAX (775) 359-7424
E-MAIL: HAWS@HAWSCOCO.COM
WEBSITE: WWW.HAWSCOCO.COM

ECN: 5226	REV/ECN: 6226	BY: FV	MODEL(S): 3603FR	PART NUMBER: 0510000762.D
DRAWN: 5226	DATE: 01/26	CHK'D: KM	SCALE: 1/24	REVISION: 6
APPROVED: FV	DATE: 05/09/25	SCALE: 1/24	DRAWING TYPE: INSTALLATION	SHEET 7 OF 8

NOTES (CONTINUED FROM SHEET 1):

- 4. CLEAR FLOOR SPACES APPLY FOR ALL MODELS WITH A DRINKING FOUNTAIN OR BOTTLE FILLER INSTALLED AT ADA WHEELCHAIR ACCESSIBLE HEIGHT AND PEDESTAL MOUNTED BOTTLE FILERS.
- 5. ORIENTATION OF CLEAR FLOOR SPACE IS DEPENDENT ON THE FOUNTAIN OR BOTTLE FILLER ORIENTATION.
- 6. SOME CALIFORNIA JURISDICTIONS MAY REQUIRE 18" MIN.
- 7. SOME CALIFORNIA JURISDICTIONS MAY REQUIRE 32" MIN.
- 8. REFER TO ADA STANDARDS AND/OR YOUR LOCAL BUILDING CODE FOR CLEAR SPACE GUIDELINES FOR PARALLEL APPROACH.

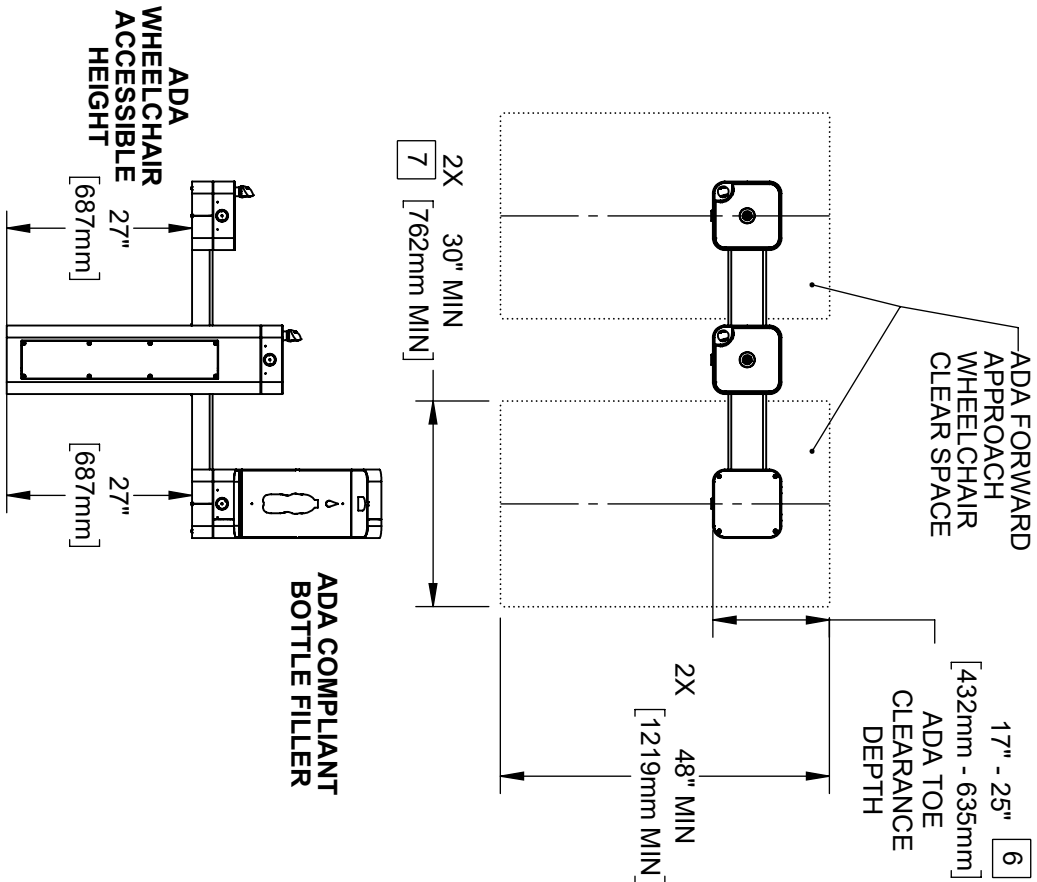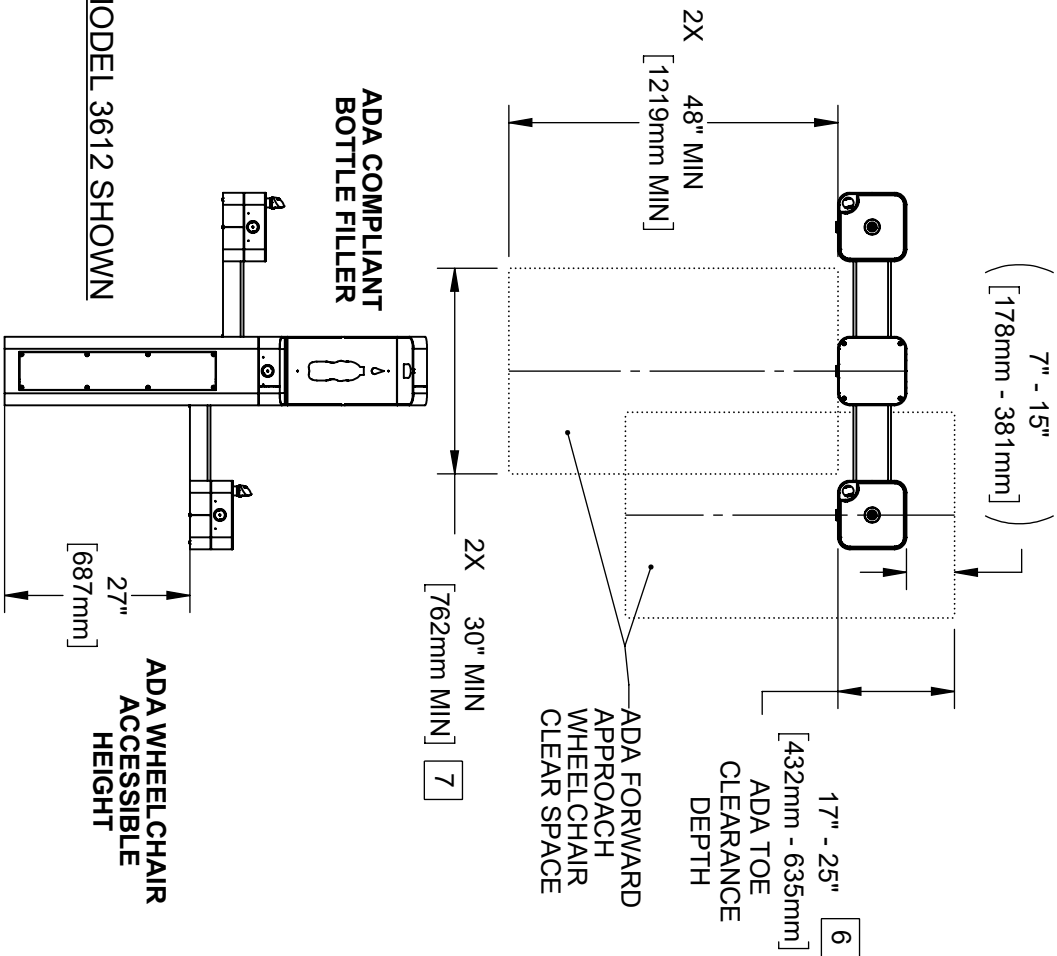

MODEL 3612 ALTERNATE CONFIGURATION SHOWN

THESE HAWS MODELS ARE FULLY COMPLIANT WITH THE FEDERAL 2010 AMERICANS WITH DISABILITIES ACT (ADA) ACCESSIBILITY REQUIREMENTS WHEN INSTALLED AS SHOWN HERE AND WHEN INSTALLED WITH PROPER CLEARANCES AND ACCESS. IT IS THE RESPONSIBILITY OF THE INSTALLER TO ADHERE TO LOCAL, STATE, AND FEDERAL CODES WHEN INSTALLING THIS UNIT. DISTANCE TO SURROUNDING OBJECTS, APPROACH SURFACES, ETC. SHOULD BE CONSIDERED.

		1455 KLEPPE LANE SPARKS, NEVADA 89431 (775) 359-4712 FAX (775) 359-7424 E-MAIL: HAWS@HAWS.CO.COM WEBSITE: WWW.HAWS.CO.COM	
ENCL	REV/ENCL	BY	MODEL(S)
5226	6226	FV	3603FR
DRAWING	DATE	CHK'D	
5226	8/1/20	KML	
APPROVED	DATE	SCALE	DRAWING TYPE
FV	06/30/25	1/28	INSTALLATION
		SIZE	SHEET 8 OF 8
		A	6
		PART NUMBER	0510000762.D
		REVISION	